


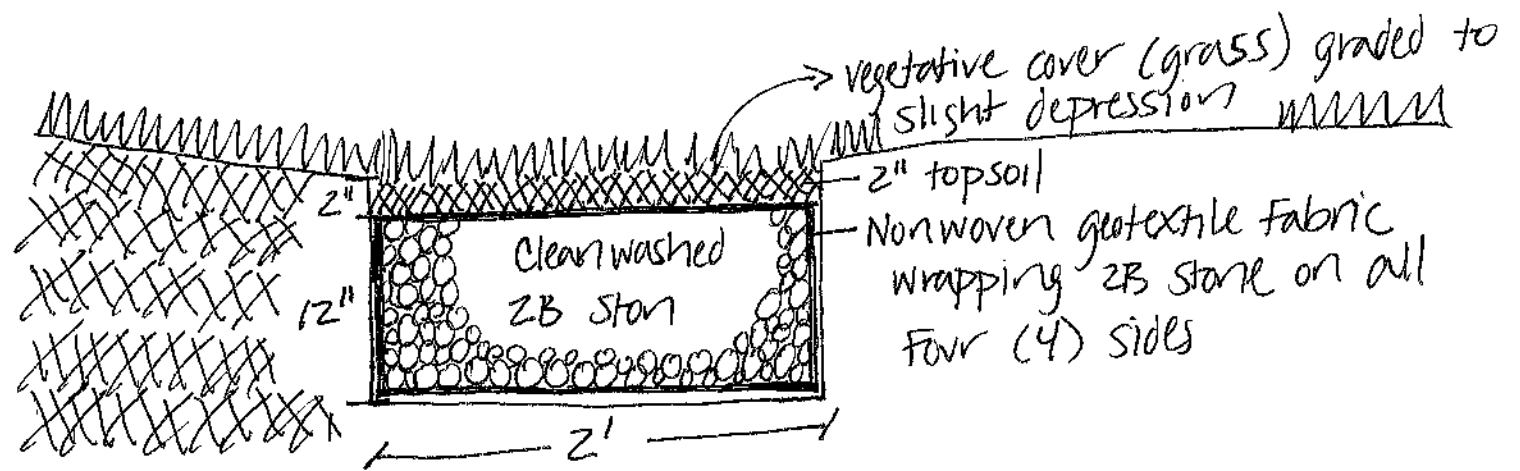

INFILTRATION TRENCH DETAIL