


# Siting Diagram for Empty & New Tree Wells

For questions email [trees@cityoflanasterpa.gov](mailto:trees@cityoflanasterpa.gov)

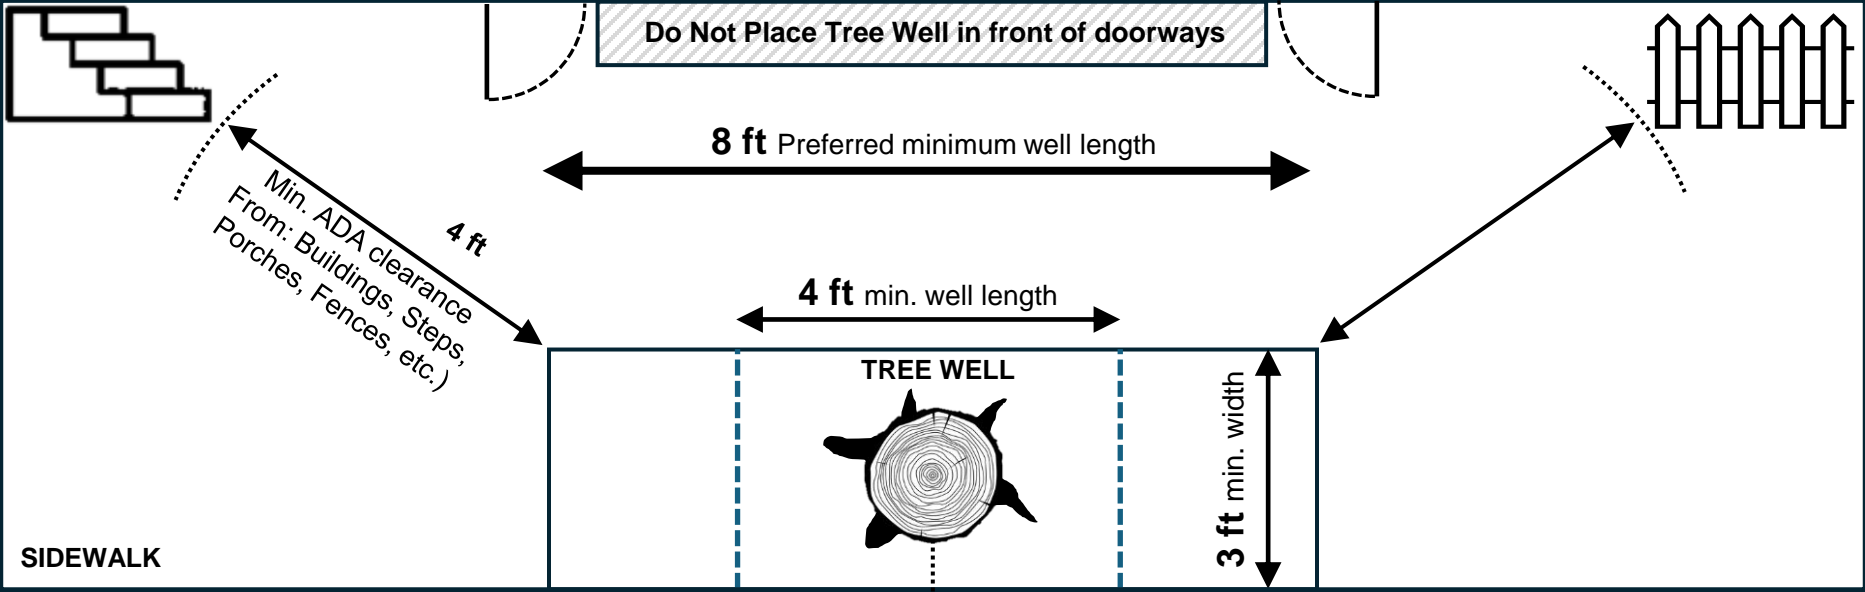

ROAD	Clearance Feature
<b>Clearance Distances</b>  3 ft	Utility caps and lines (water, sewer, gas, etc.)
5 ft	Private driveway (single family home) Street signs and Telephone poles
20 ft (not to scale)	Fire hydrants Telephone poles w/ transformers